



Z Y X W V H G F E D C B A

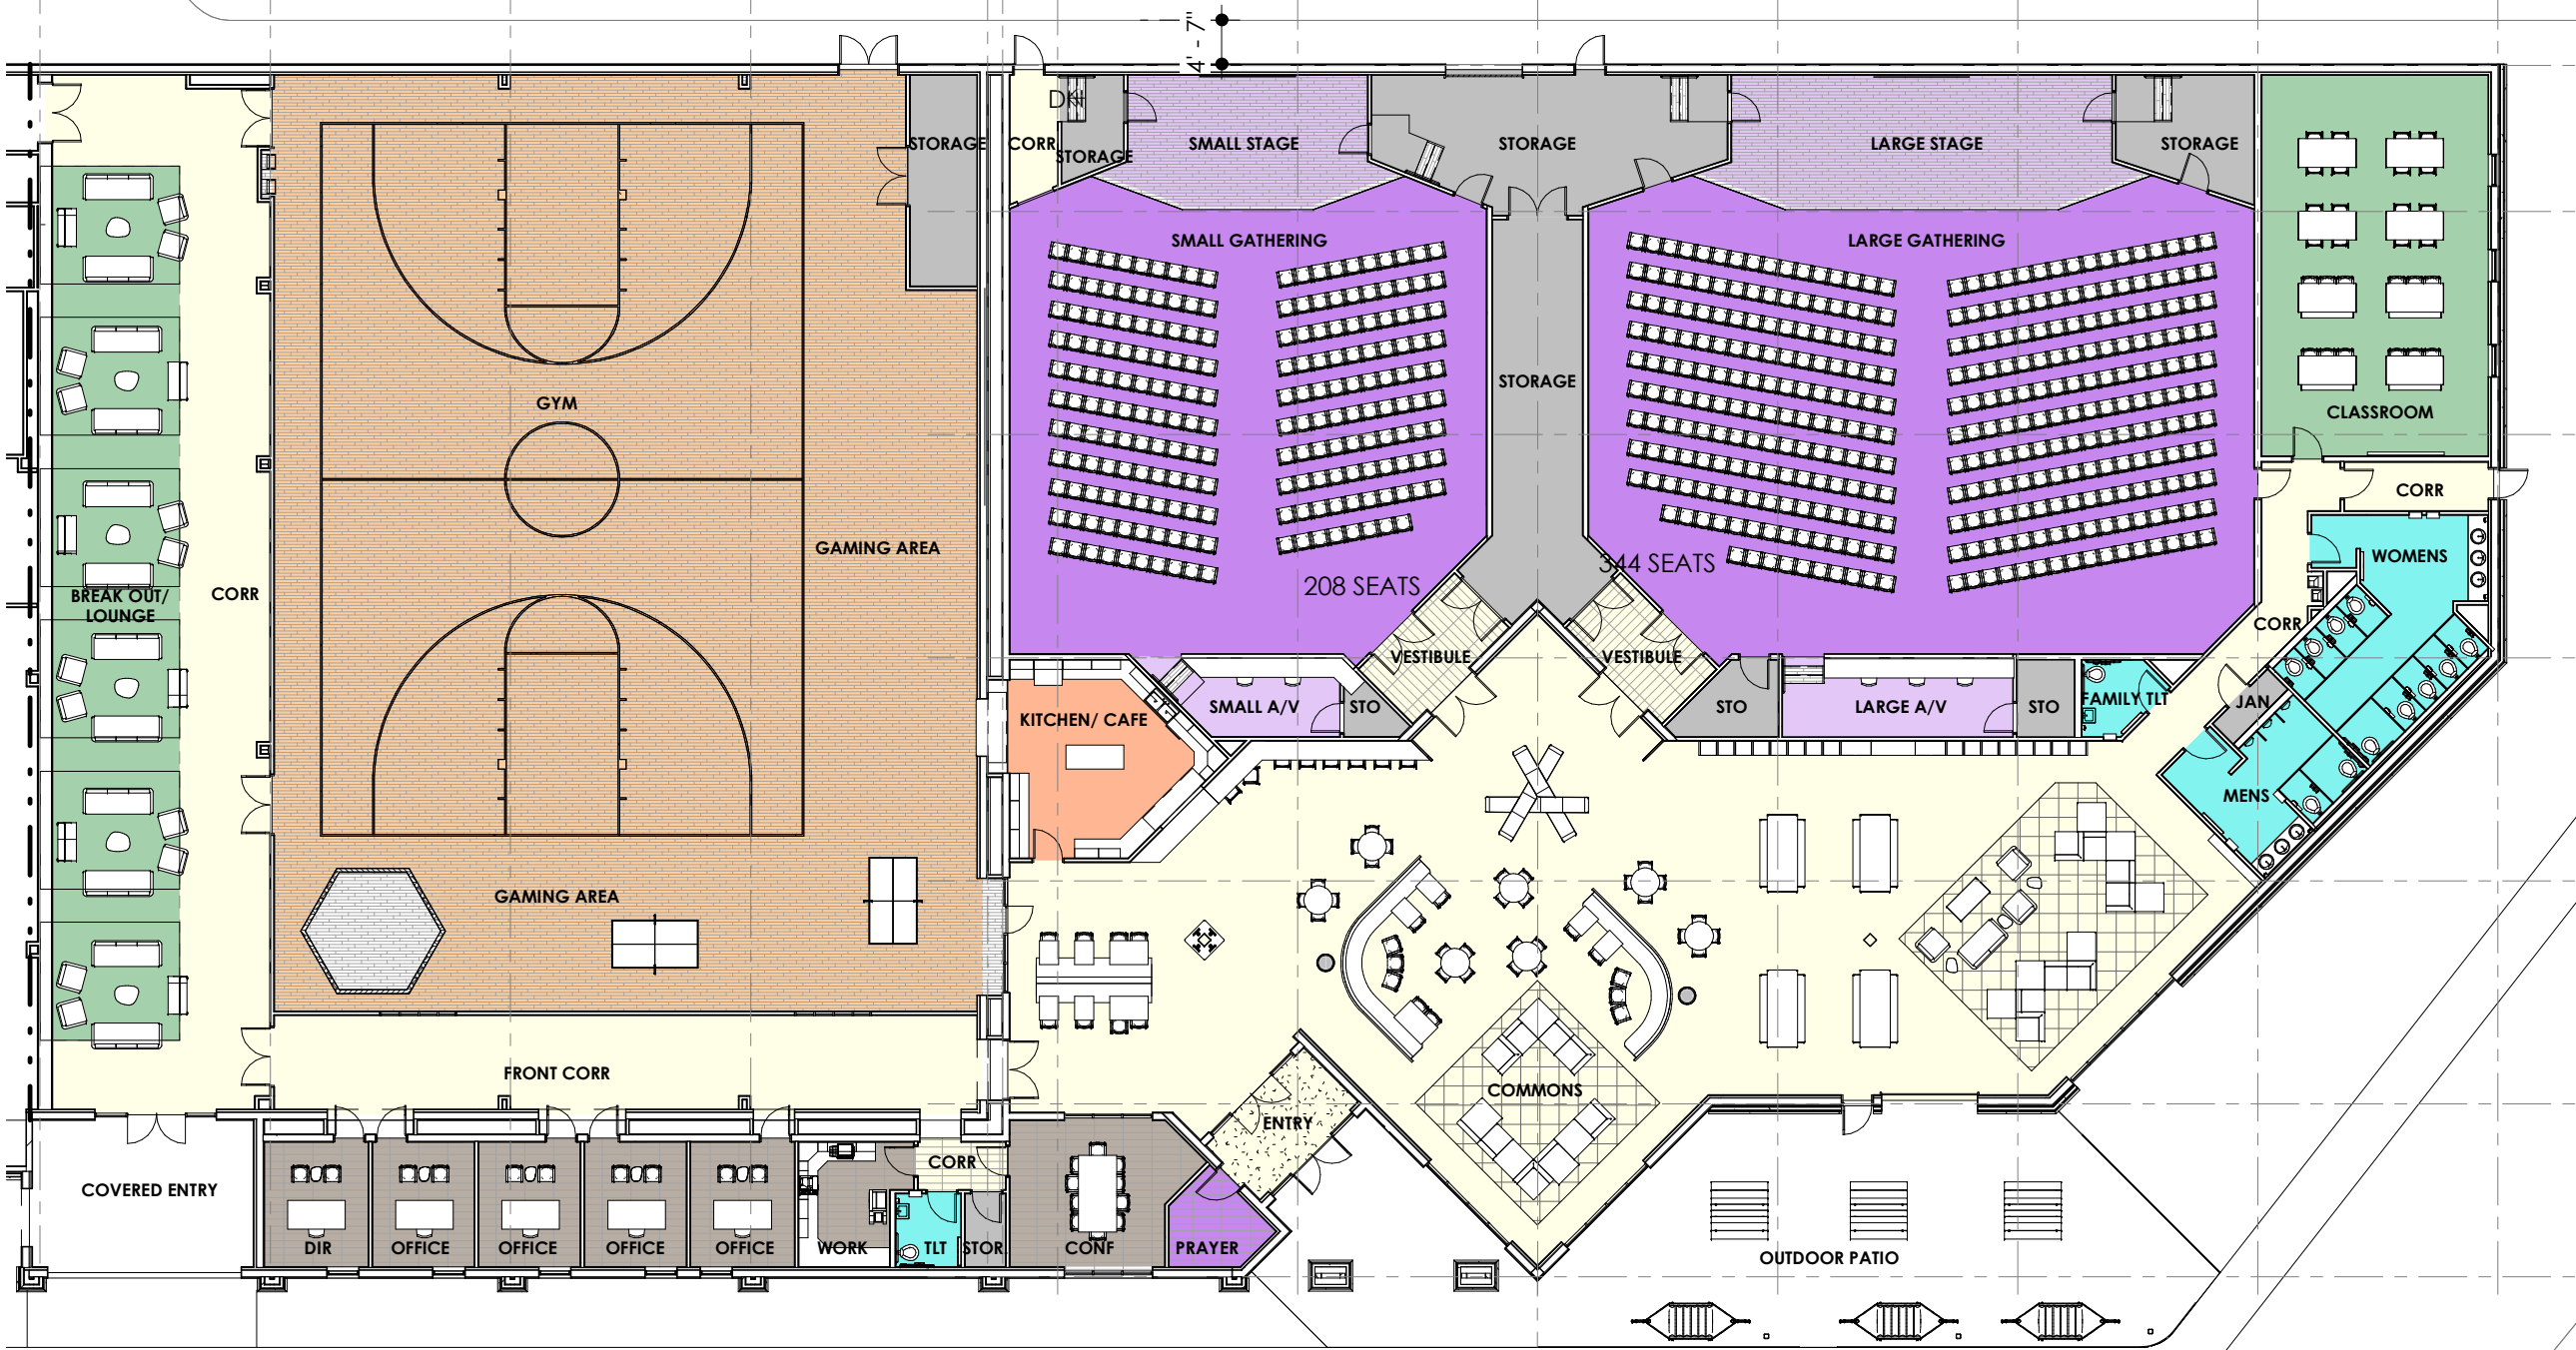

1
2
3
4
5
6
7

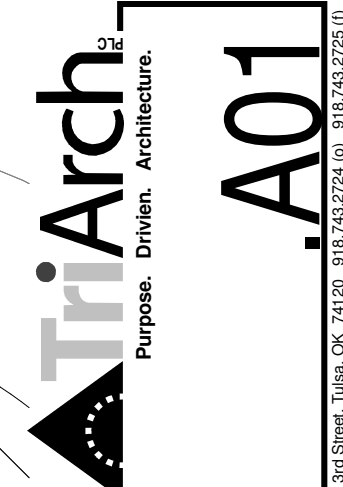

ASBURY STUDENT CENTER
 ASBURY UNITED METHODIST CHURCH
 6767 S MINGO RD, TULSA, OK 74133

TITLE: REVISED SCHEMATIC
 FLOOR PLAN

DRW BY: Author
 CK'D BY: Checker
 DATE: 09-16-2019

618 E. 3rd Street, Tulsa, OK 74120 918.743.2724 (O) 918.743.2725 (F)

SEAL:

DEPARTMENTS

- ADMINISTRATION
- CLASSROOM/ BREAK OUT
- RECREATION AREA
- SUPPORT
- CIRCULATION
- KITCHEN
- RESTROOM
- UTILITY
- WORSHIP

17935 SF	NEW CONSTRUCTION
10604 SF	RENOVATION
28539 SF	



1 FLOOR PLAN
 1" = 20'-0"